




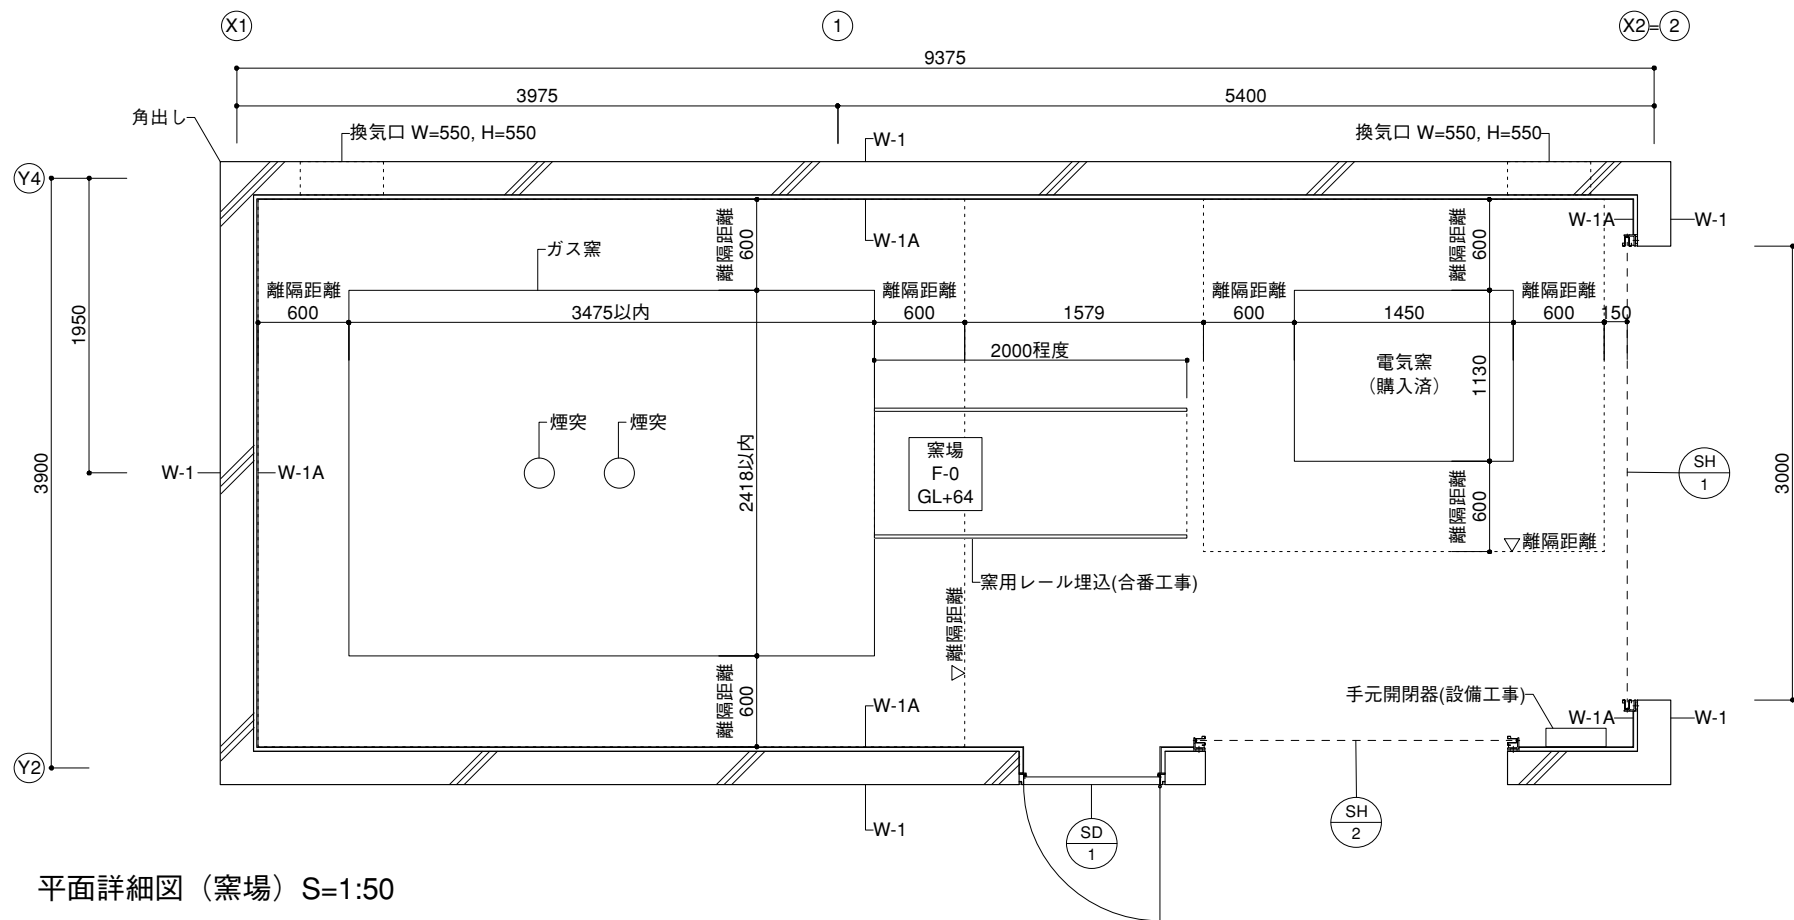

平面詳細図 (窯場) S=1:50

